


NOTES

Do not scale dimensions from this drawing except for Local Authority planning purposes.

The contractor is responsible for checking dimensions, tolerances and references. Any discrepancies to be verified with the Project Manager before proceeding with the works.

This drawing is copyright to DHP and may not be reproduced in any form without prior written consent.

All current drawings and specifications for the project must be read in conjunction with the designers hazard and environment assessment record.

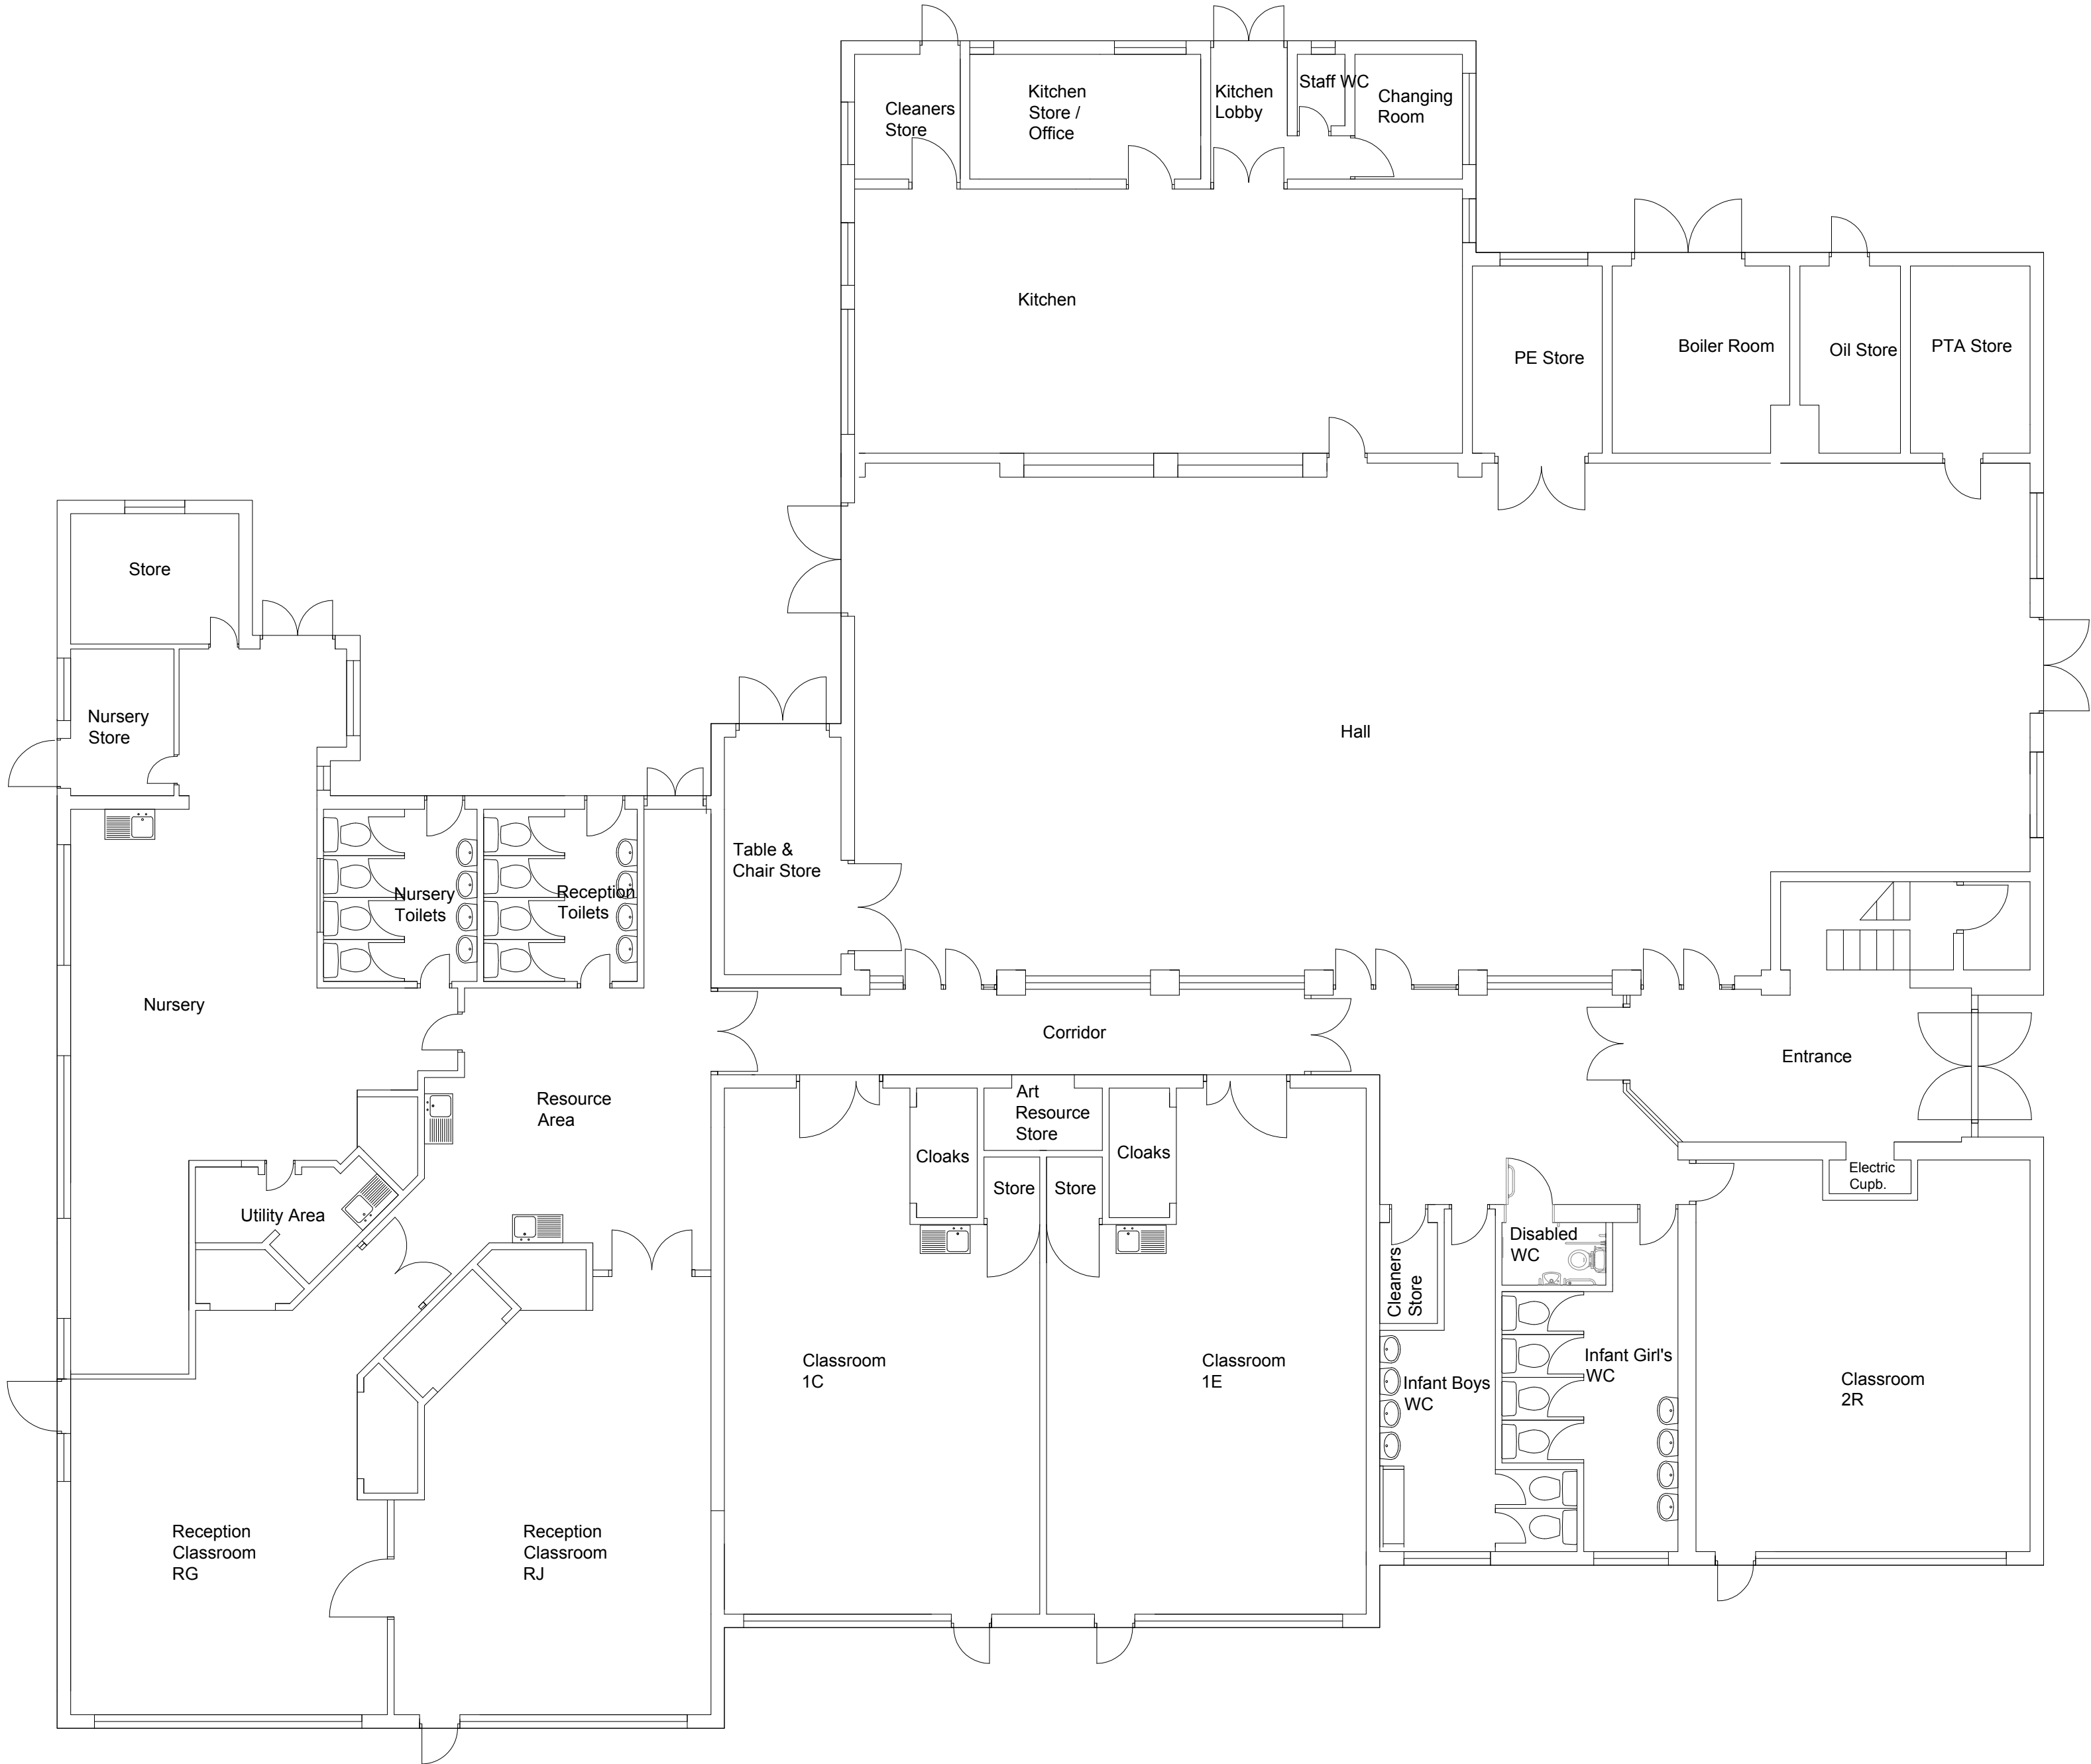

| Rev | Date | Description | Chk |
|-----|------|-------------|-----|
|-----|------|-------------|-----|

243 Brooklands Road  
Weybridge  
Surrey KT13 0RH

T 01932 850100  
W www.dhpuk.co.uk



Project  
**St Lawrence Catholic  
Primary School  
Feltham**

Drawing  
**Existing Admin And  
Classroom Re-configuration  
Works**

|                 |      |             |         |
|-----------------|------|-------------|---------|
| Drawn By        | LS   | Date        | 06.2019 |
| Project Manager | CE   | Scale       | 1:100   |
| Project No.     | 6084 | Drawing No. | 1060    |
|                 |      | Stage/Rev   | T/0     |