
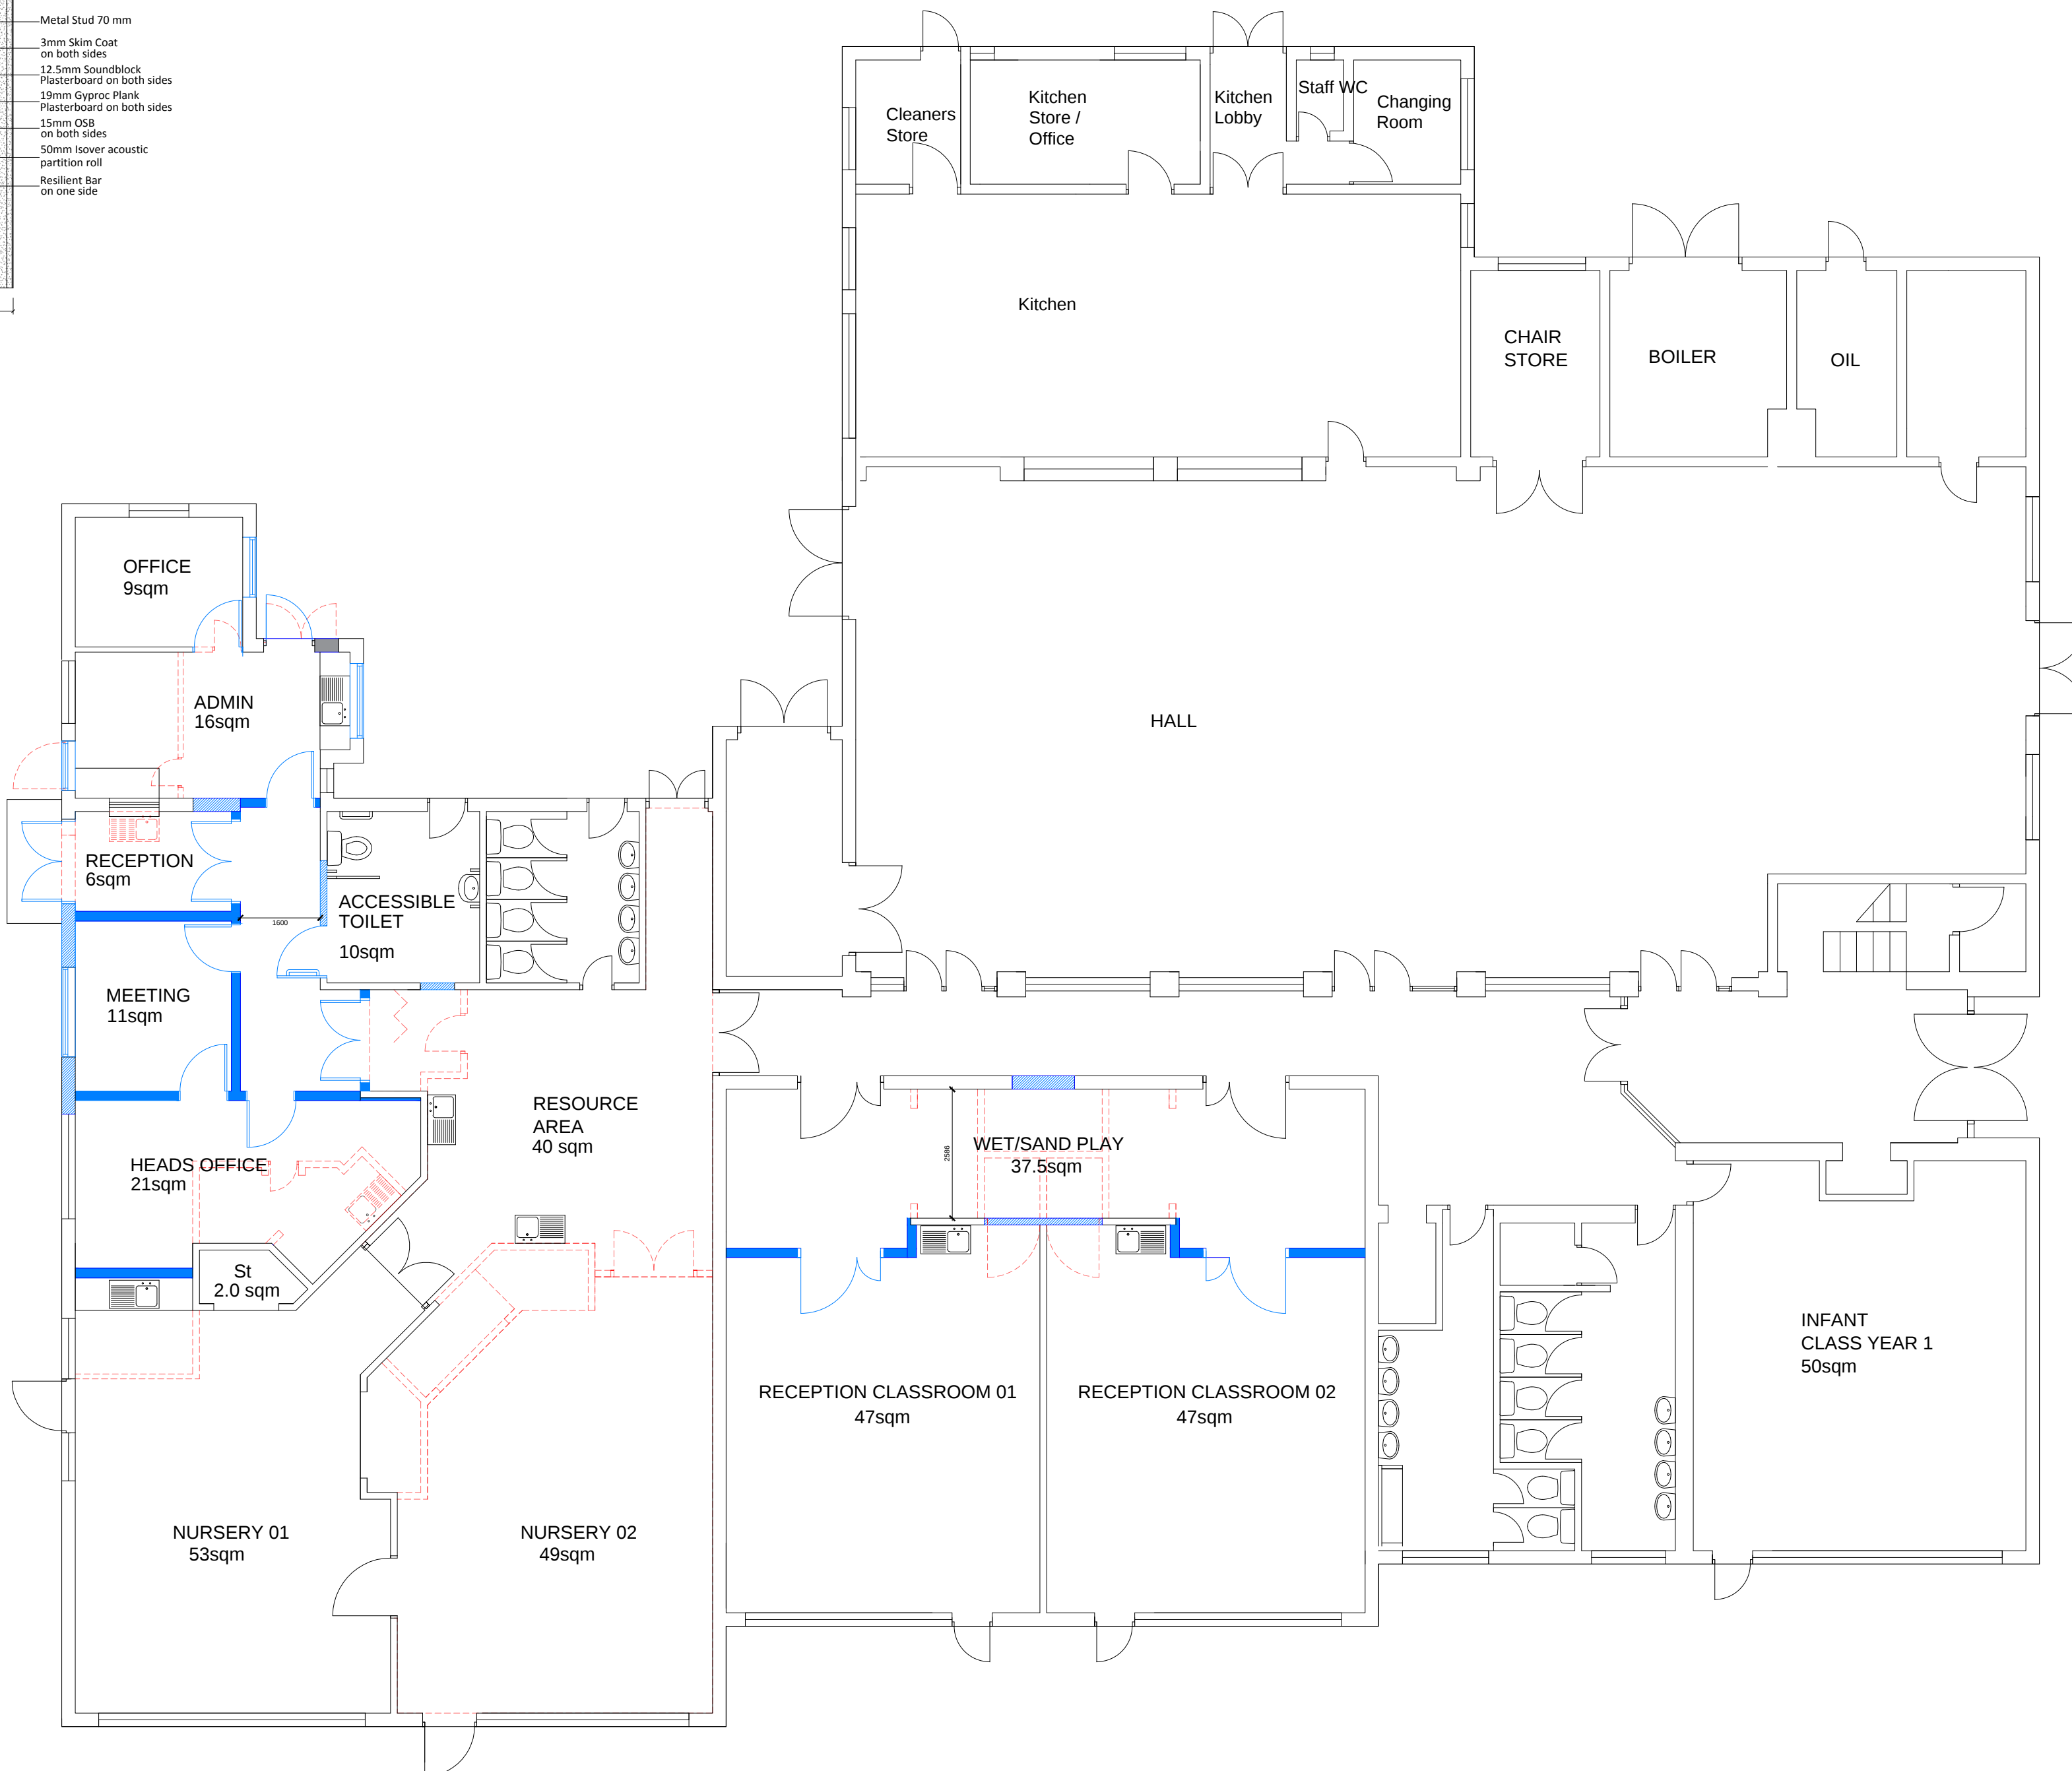


TYPE A

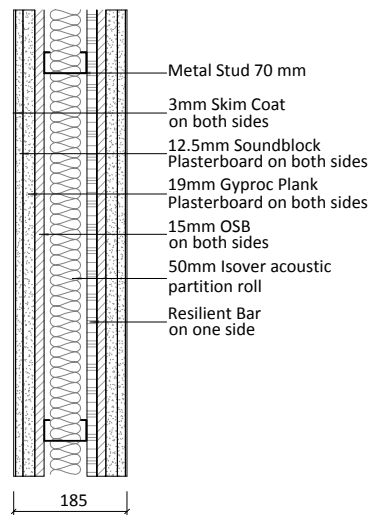

NOTES

Do not scale dimensions from this drawing except for Local Authority planning purposes.

The contractor is responsible for checking dimensions, tolerances and references. Any discrepancies to be verified with the Project Manager before proceeding with the works.

This drawing is copyright to DHP and may not be reproduced in any form without prior written consent.

All current drawings and specifications for the project must be read in conjunction with the designers hazard and environment assessment record.

Scale 1:100



KEY:

- Infill existing wall to match existing construction
- New wall type A as per spec.
- New doors
- New windows
- Walls, doors and sanitary appliances to be demolish

1	30 1 2020	Remove partition & Accessible Toilet	MW
Rev	Date	Description	Chk

243 Brooklands Road
Weybridge
Surrey KT13 0RH

T 01932 850100
W www.dhpuk.co.uk



Project

St Lawrence Catholic
Primary School
Feltham

Drawing

Proposed Admin And
Classroom Re-configuration
Works

Drawn By	LS	Date	06.2019
Project Manager	CE	Scale	1:100
Project No.	Drawing No.	Stage/Rev	
6084	2000	T/1	